


NOTES

1. THIS DRAWING IS TO BE READ IN CONJUNCTION WITH ALL ENGINEERS & ARCHITECTS DRAWINGS FIGURED DIMENSIONS ONLY (NOT SCALING) TO BE USED. WHERE A CONFLICT OF INFORMATION EXISTS OR IF IN ANY DOUBT - 'ASK'.
2. CONSULTANTS TO BE INFORMED IMMEDIATELY OF ANY DISCREPANCIES BEFORE WORK PROCEEDS.


NOTES:

1. DETAILED DESIGN OF THE PAVEMENT BUILD-UP, THE FIN DRAIN LAYOUT & FIN DRAIN OUTLET LOCATIONS BY THE SUPPLIER IN ACCORDANCE WITH BS7533-PART 13. THE PAVEMENT IS TO BE DESIGNED TO TAKE FIRE TENDER LOADING.
2. CONTRACTOR SHALL ALLOW FOR TANKING (USING AN IMPERMEABLE LINER APPROVED BY THE PERMEABLE PAVING SUPPLIER) OF ALL PERMEABLE PAVED AREAS.

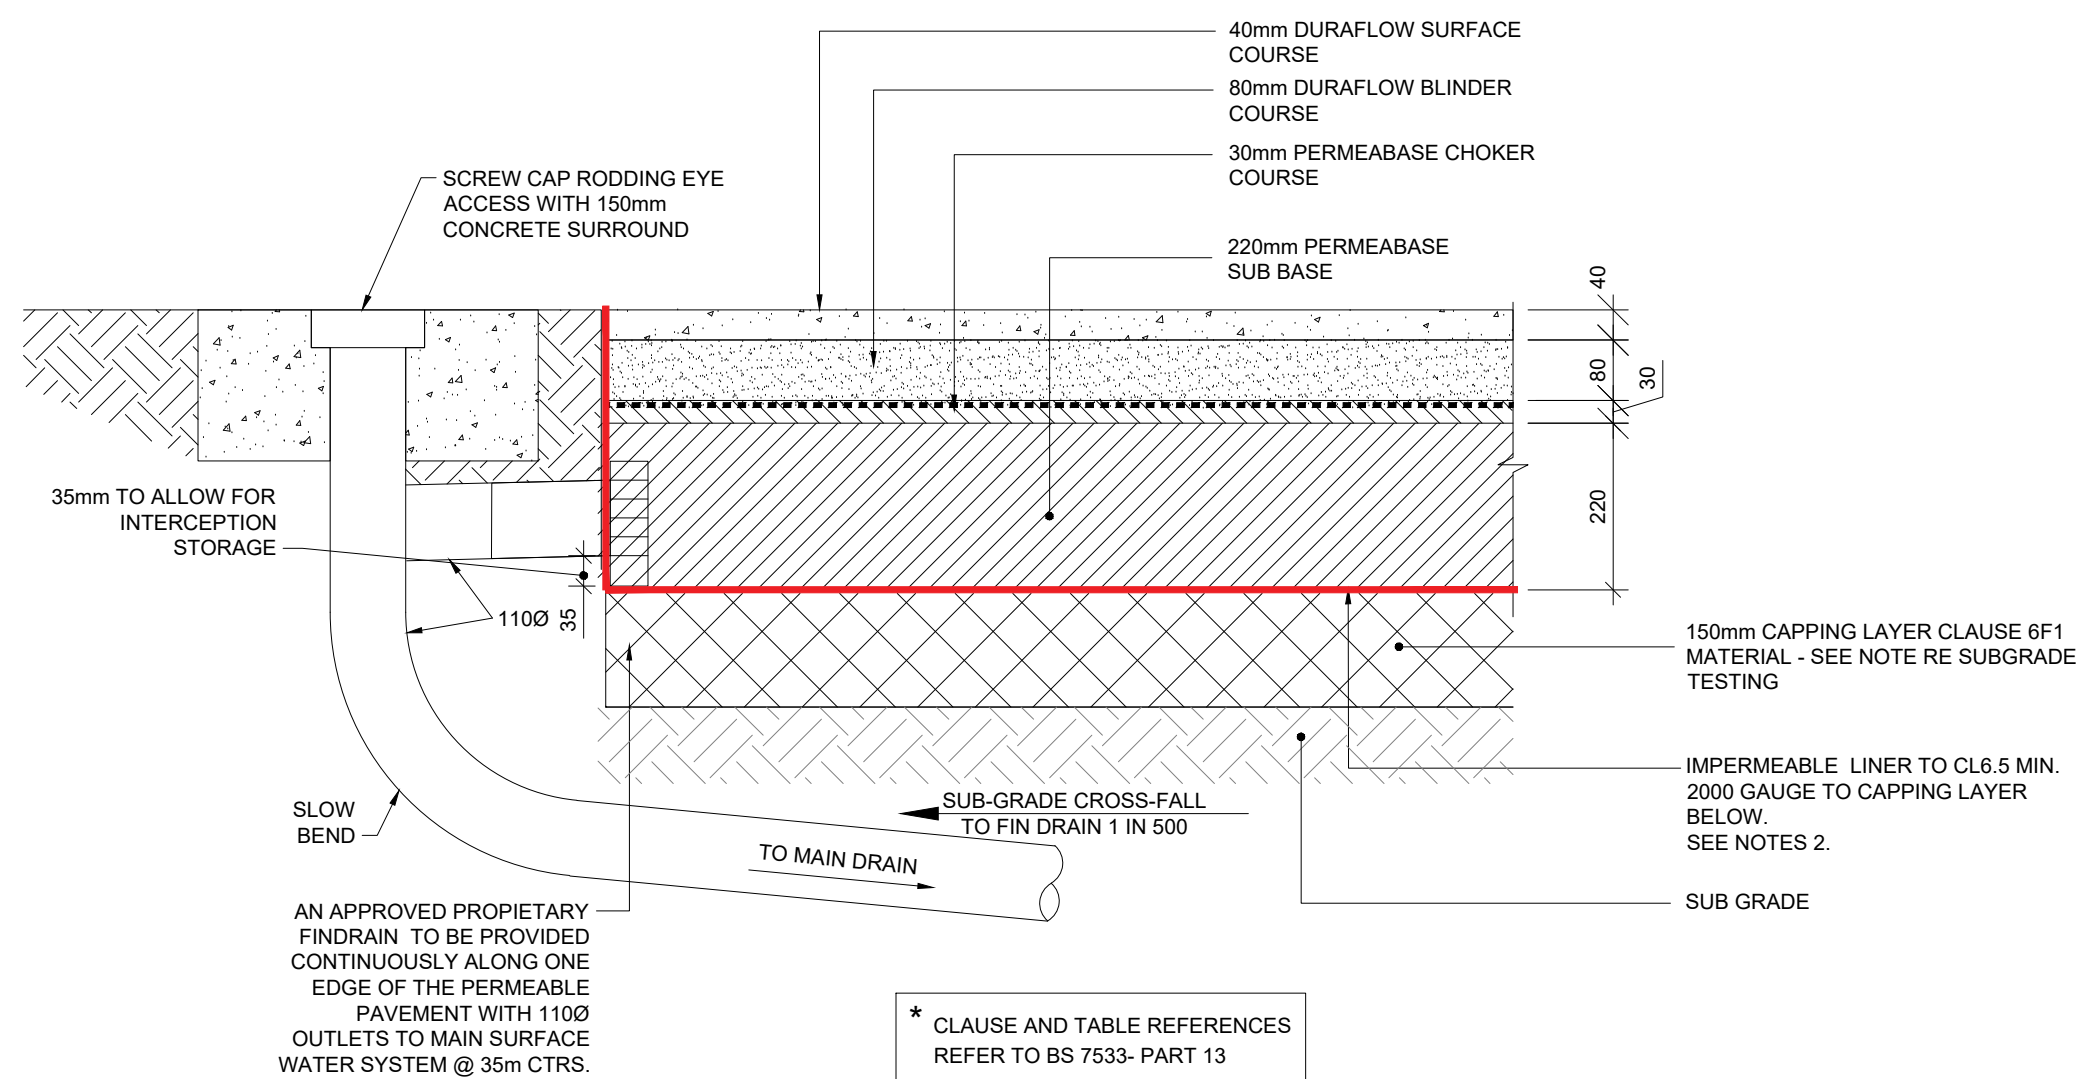

A TANKED PERMEABLE PAVING DETAILS AND FIN DRAINAGE DETAILS


SCALE @ A1: 1:10
SCALE @ A3: 1:20

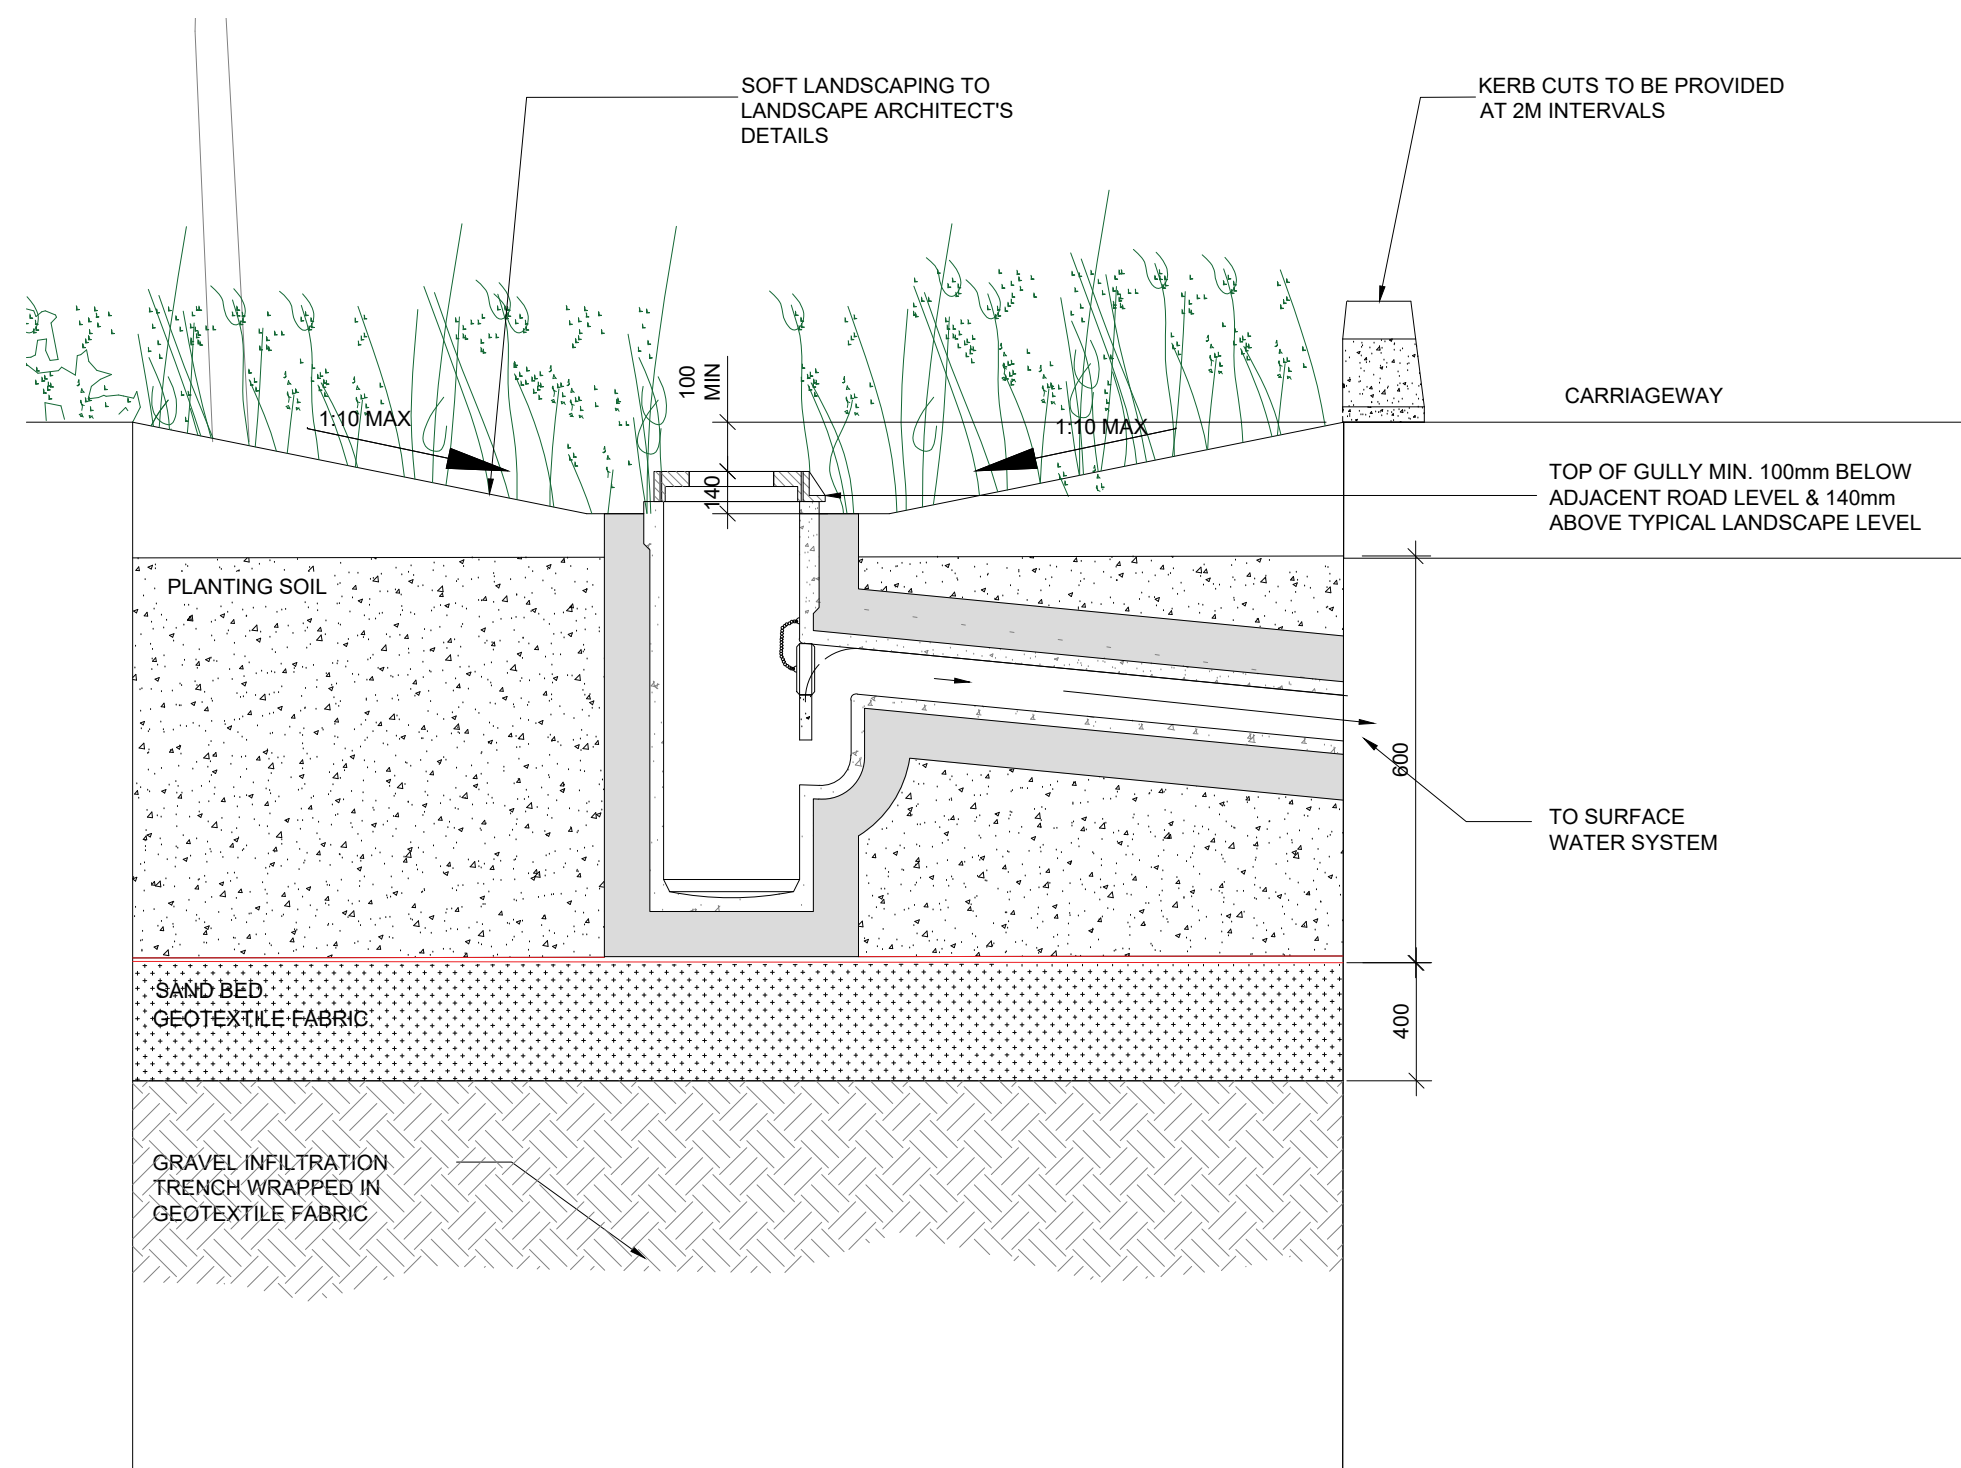

TYPICAL SECTION THROUGH BIORETENTION AREA WITH CUT KERBS TO ALLOW SURFACE RUN OFF FROM CARRIAGEWAY TO INFILTRATE FREELY TO GROUNDWATER

B DETAIL

SCALE @ A1: 1:25
SCALE @ A3: 1:50

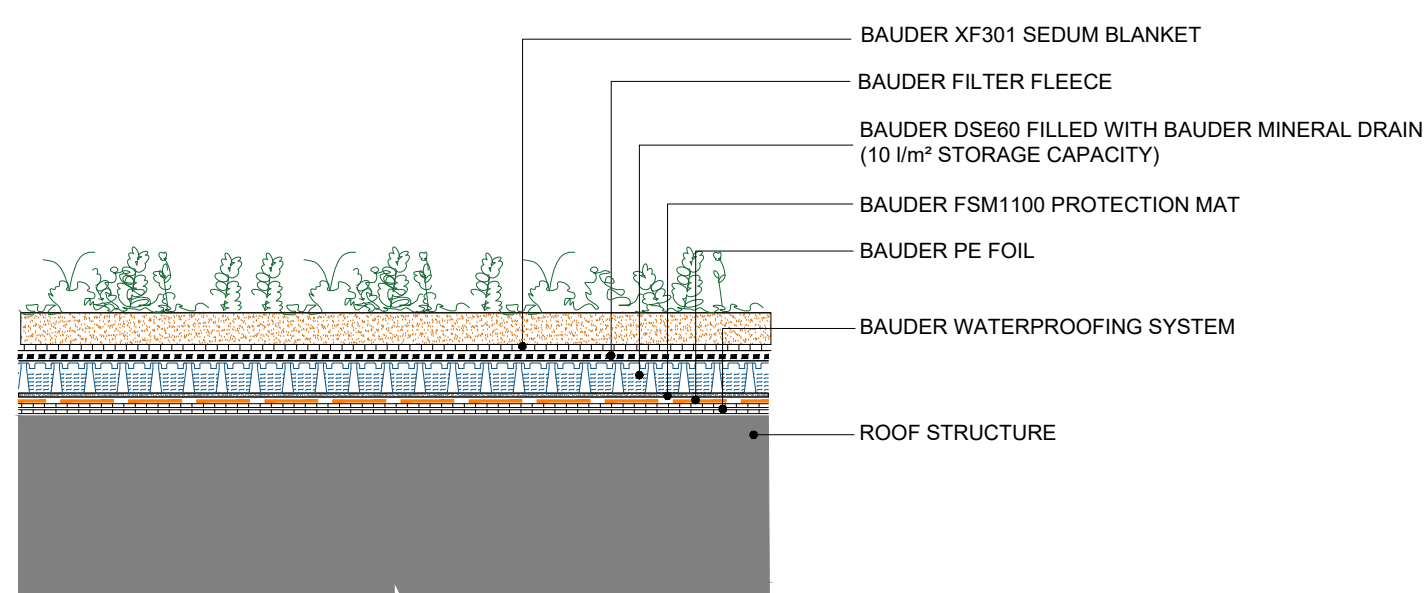


TYPICAL BAUDER SEDUM BLANKET GREEN ROOF DETAILS

(SCALE 1:10)

C DETAIL

SCALE @ A1: 1:10
SCALE @ A3: 1:20

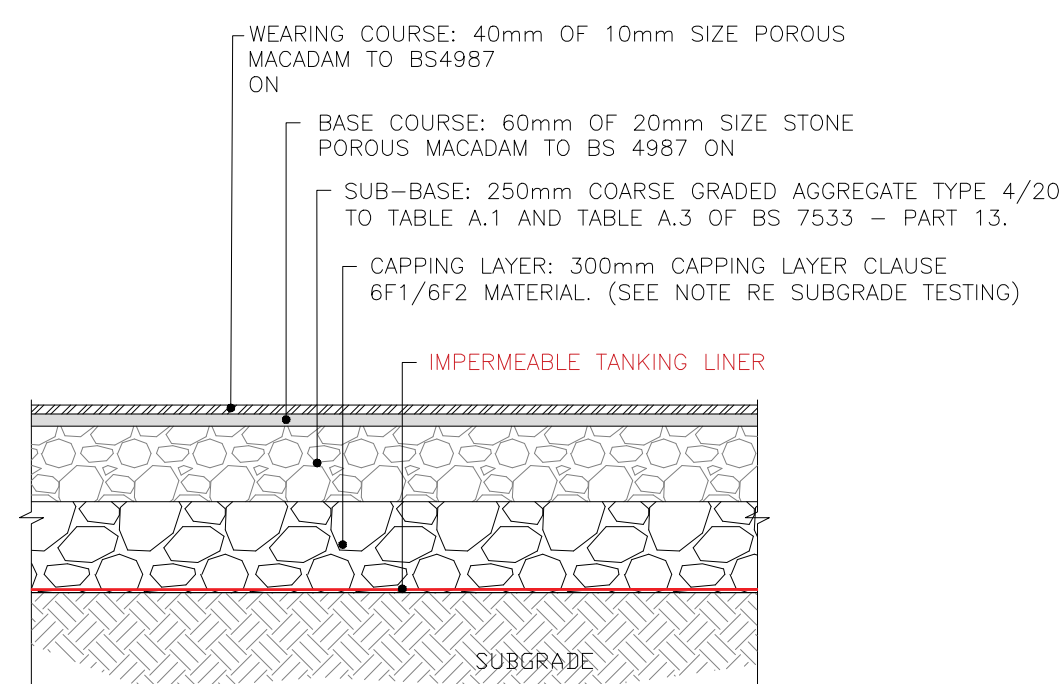

D POROUS ASPHALT SURFACING

SCALE @ A1: 1:25

| ISSUE | DATE | DESCRIPTION | MC | MG | RM | JC |
|-------|----------|---------------------|-----|------|-----|------|
| PL 1 | 12.02.20 | ISSUED FOR PLANNING | | | | |
| PL 1 | 13.12.19 | ISSUED FOR PLANNING | 1/2 | 1/2 | 1/2 | 1/2 |
| | | | DRN | ORIG | P.E | P.D. |

DRAWING STAGE **PLANNING**

BM Dublin Office: Sandwith House, 52-54 Lower Sandwith Street, Dublin 2, Ireland. Tel: (01) 677 3200 Fax: (01) 677 3164
London Office: 12 Mill Street, London SE1 2AY, United Kingdom Tel: (0044) 084 5413 2722
Consulting Engineers, Civil, Structural, Project Management. E-mail: bmce@bmce.ie Web: www.bmce.ie



CLIENT **GREENLEAF HOMES LTD.**

PROJECT TITLE **MIXED-USE DEVELOPMENT, THE FORMER GALLAHER SITE, AIRTON ROAD, TALLAGHT, D24** BM PROJECT No. **19.136**

DRAWING TITLE **SuDS DETAILS**

DRAWING No. **ARD-BMD-00-XX-DR-C-1205** ISSUE **PL2**