


**NOTES**

- THIS DRAWING IS TO BE READ IN CONJUNCTION WITH ALL ENGINEERS & ARCHITECTS DRAWINGS FIGURED DIMENSIONS ONLY (NOT SCALING) TO BE USED. WHERE A CONFLICT OF INFORMATION EXISTS OR IF IN ANY DOUBT - ASK.
- CONSULTANTS TO BE INFORMED IMMEDIATELY OF ANY DISCREPANCIES BEFORE WORK PROCEEDS.

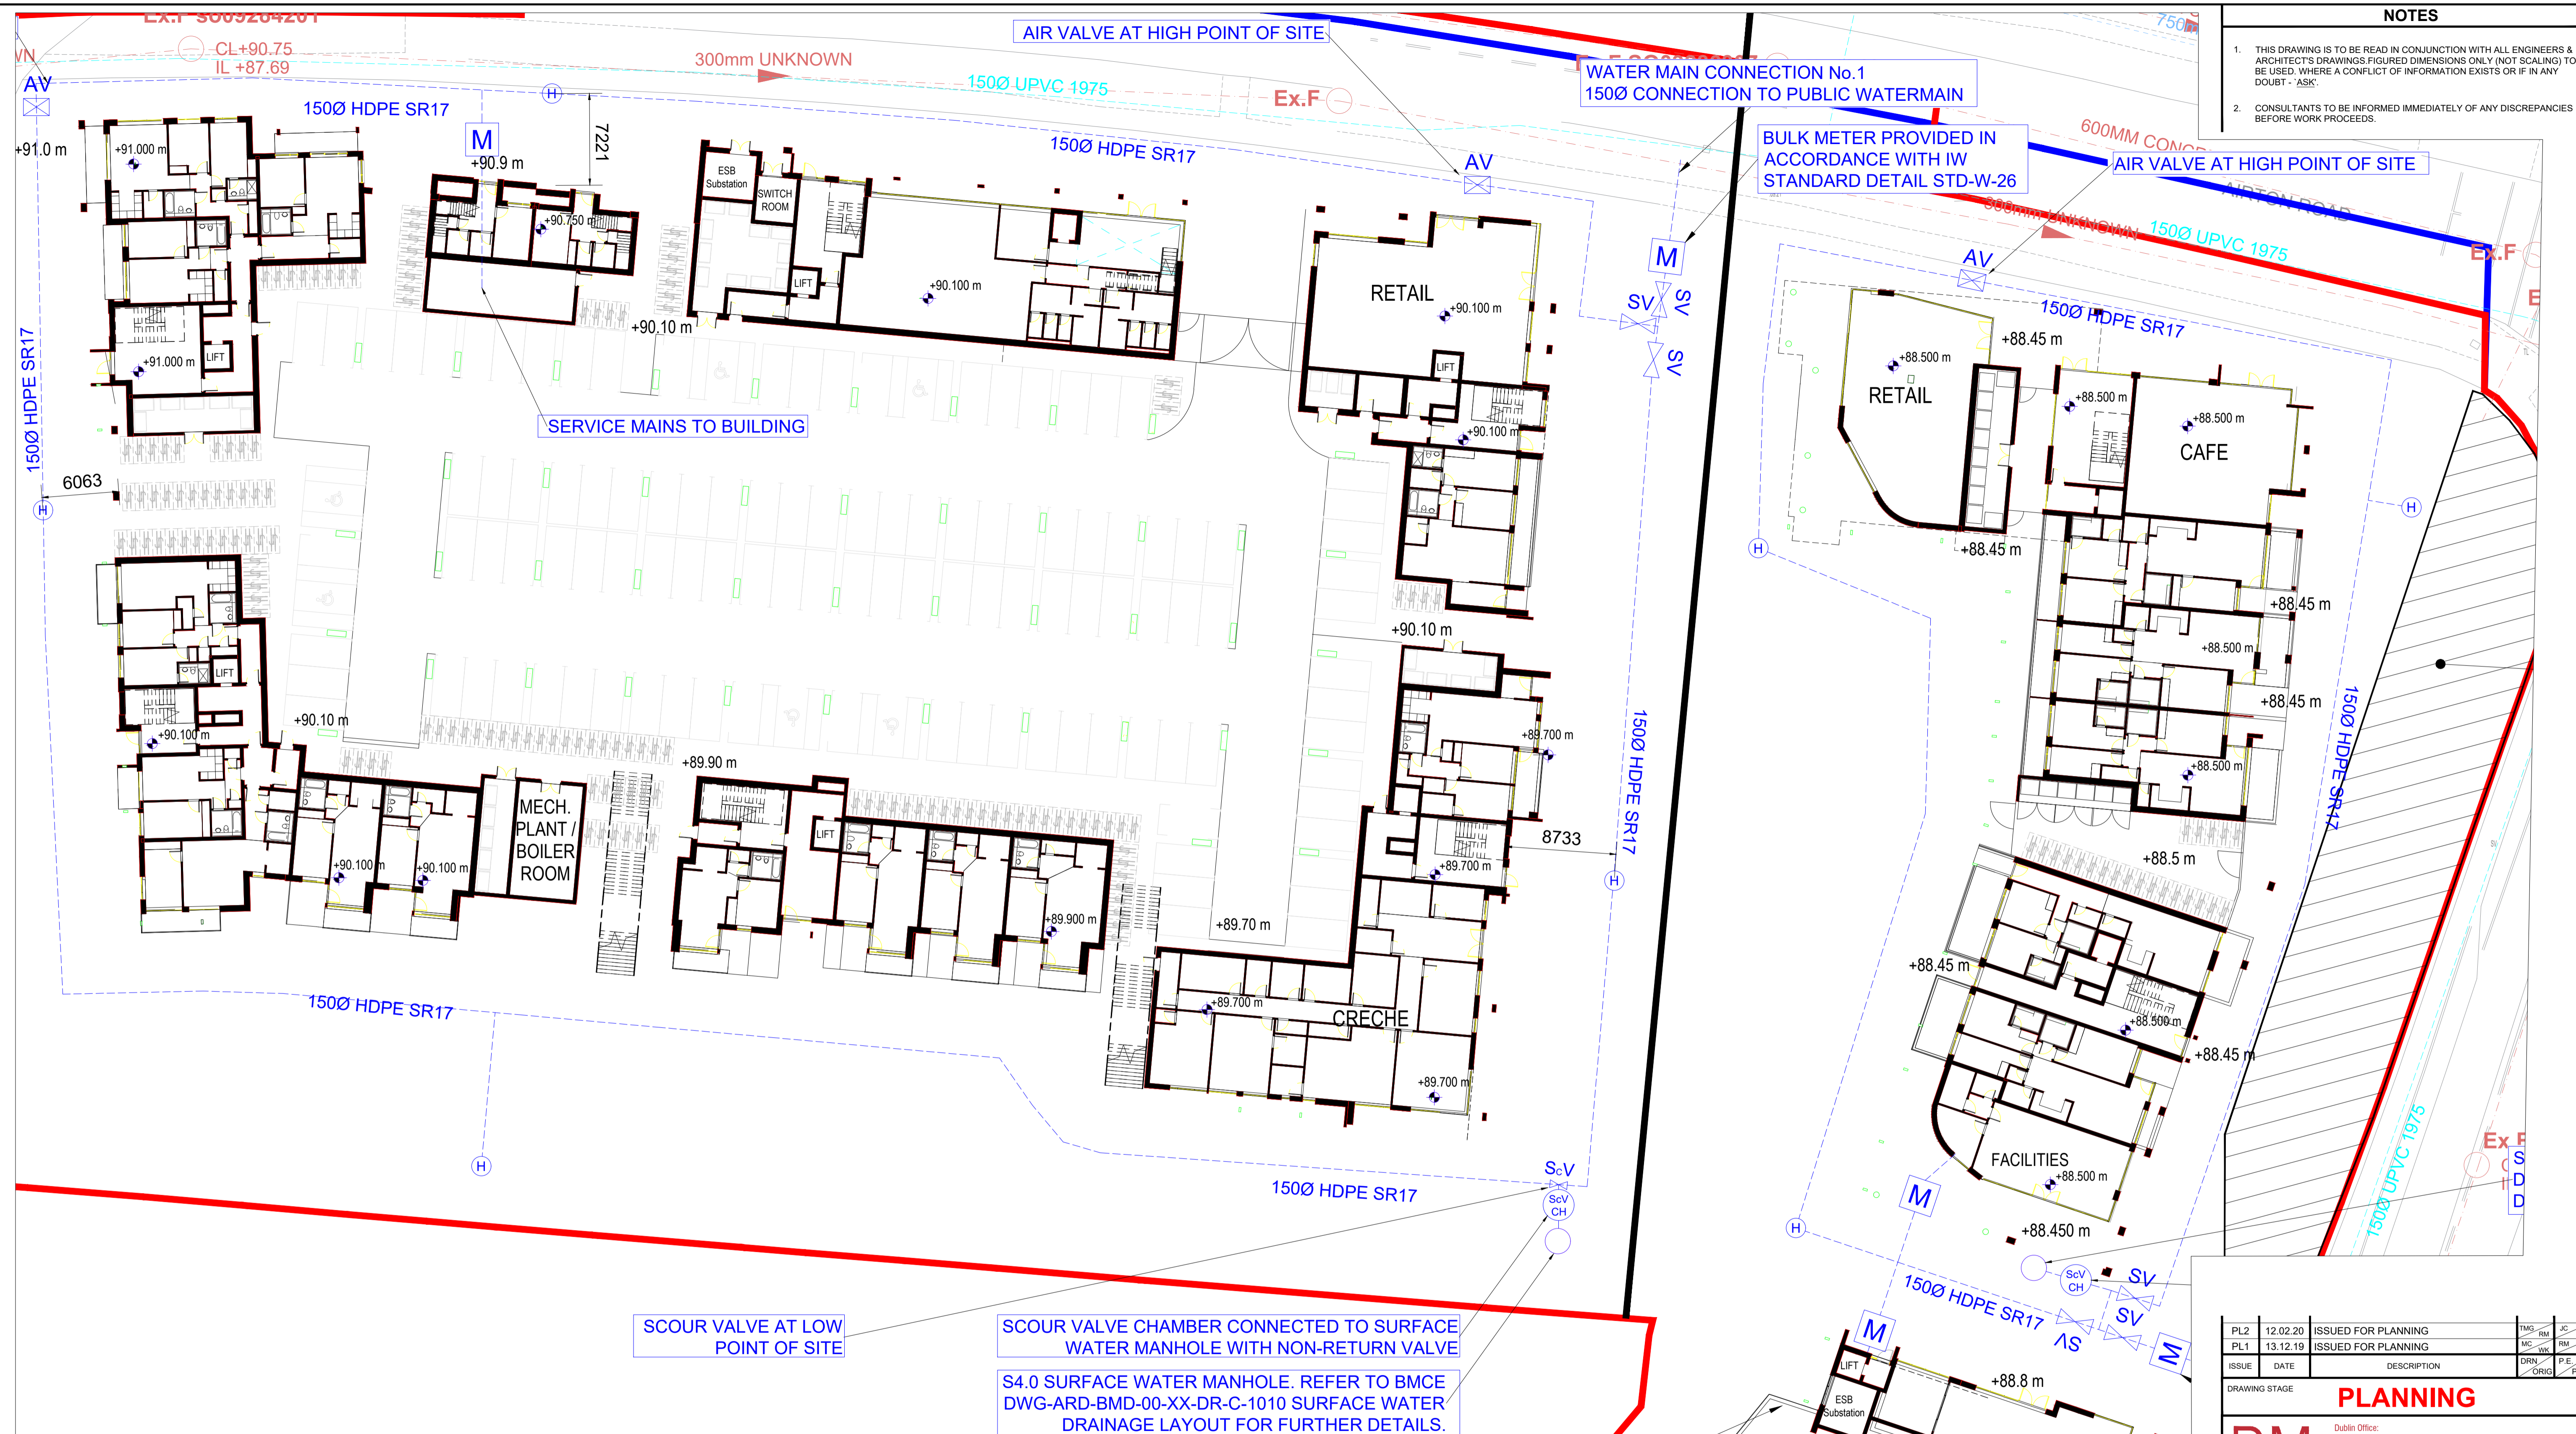

**WATERMAIN LAYOUT - NORTH**

SCALE @ A1: 1:250  
SCALE @ A3: 1:500

**CIVIL LEGEND**

PUBLIC WATERMAIN	
NEW SITE WATERMAIN	
SLUICE VALVE	
SCOUR VALVE	
STOP COCK	
AIR VALVE	
FIRE HYDRANT	
MAGNETIC FLOW WATER METER	
IRRIGATION VALVE	
TRUST BLOCK	
SCOUR VALVE CHAMBER	

- NOTES:**
- FIRE HYDRANT LOCATIONS TO BE AGREED AS PART OF FIRE CERT APPLICATION LOCATED 6m MINIMUM FROM THE BUILDING.
  - 24 HOUR STORAGE TO BE PROVIDED ON SITE
  - WATER MAIN TO BE CONSTRUCTED IN ACCORDANCE WITH IRISH WATER'S LATEST DETAILS

**SITE INFORMATION**

	TOTAL	CATCHMENT 1	CATCHMENT 2
AREA (ha)	2.5	1.16	1.34
UNITS	544	294	250

PL2	12.02.20	ISSUED FOR PLANNING	TMG	JC	JC
PL1	13.12.19	ISSUED FOR PLANNING	MS	RM	JC
ISSUE	DATE	DESCRIPTION	DRN	P.E.	P.D.

**PLANNING**

**BM**  
Dublin Office:  
Sandwith House, 52-54 Lower Sandwith Street, Dublin 2, Ireland.  
Tel: (01) 677 3200 Fax: (01) 677 3164  
London Office:  
12 Mill Street, London SE1 2AY, United Kingdom  
Tel: (0044) 084 5413 2722

**BARRETT MAHONY**  
Consulting Engineers, Civil, Structural, Project Management. E-mail: bmces@bmce.ie Web: www.bmce.ie

**The Institution of Structural Engineers** **ACEI** **ICE**

CLIENT	<b>GREENLEAF HOMES LTD</b>
PROJECT TITLE	<b>MIXED-USE DEVELOPMENT, THE FORMER GALLAHER SITE, AIRTON ROAD, TALLAGHT, D24</b>
BM PROJECT No.	<b>19.136</b>
DRAWING TITLE	<b>WATERMAIN LAYOUT GROUND LEVEL NORTH</b>
DRAWING No.	<b>ARD-BMD-00-XX-DR-C-1006</b>
ISSUE	<b>PL2</b>